

HUMBOLDT COUNTY

PT. SEC. 31 T.36N. R.38E.


NOTE: This plat is for assessment purposes only and does not represent a survey of the lands on this plat.



Map Prepared by:
HUMBOLDT COUNTY ASSESSOR'S OFFICE
WINNEMUCCA, NEVADA 89445


10-35

1"=450'
M.D.B. & M.

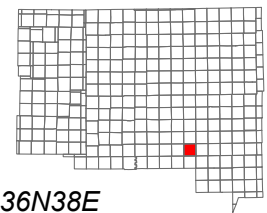

06	05	04	03	02	01
07	08	09	10	11	12
18	17	16	15	14	13
19	20	21	22	23	24
30	29	28	27	26	25
31	32	33	34	35	36

36N38E

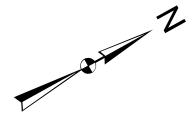

1
Page 1

10

7


8

Bk. 13

Bk. 15

Bk. 16

34
Page 1

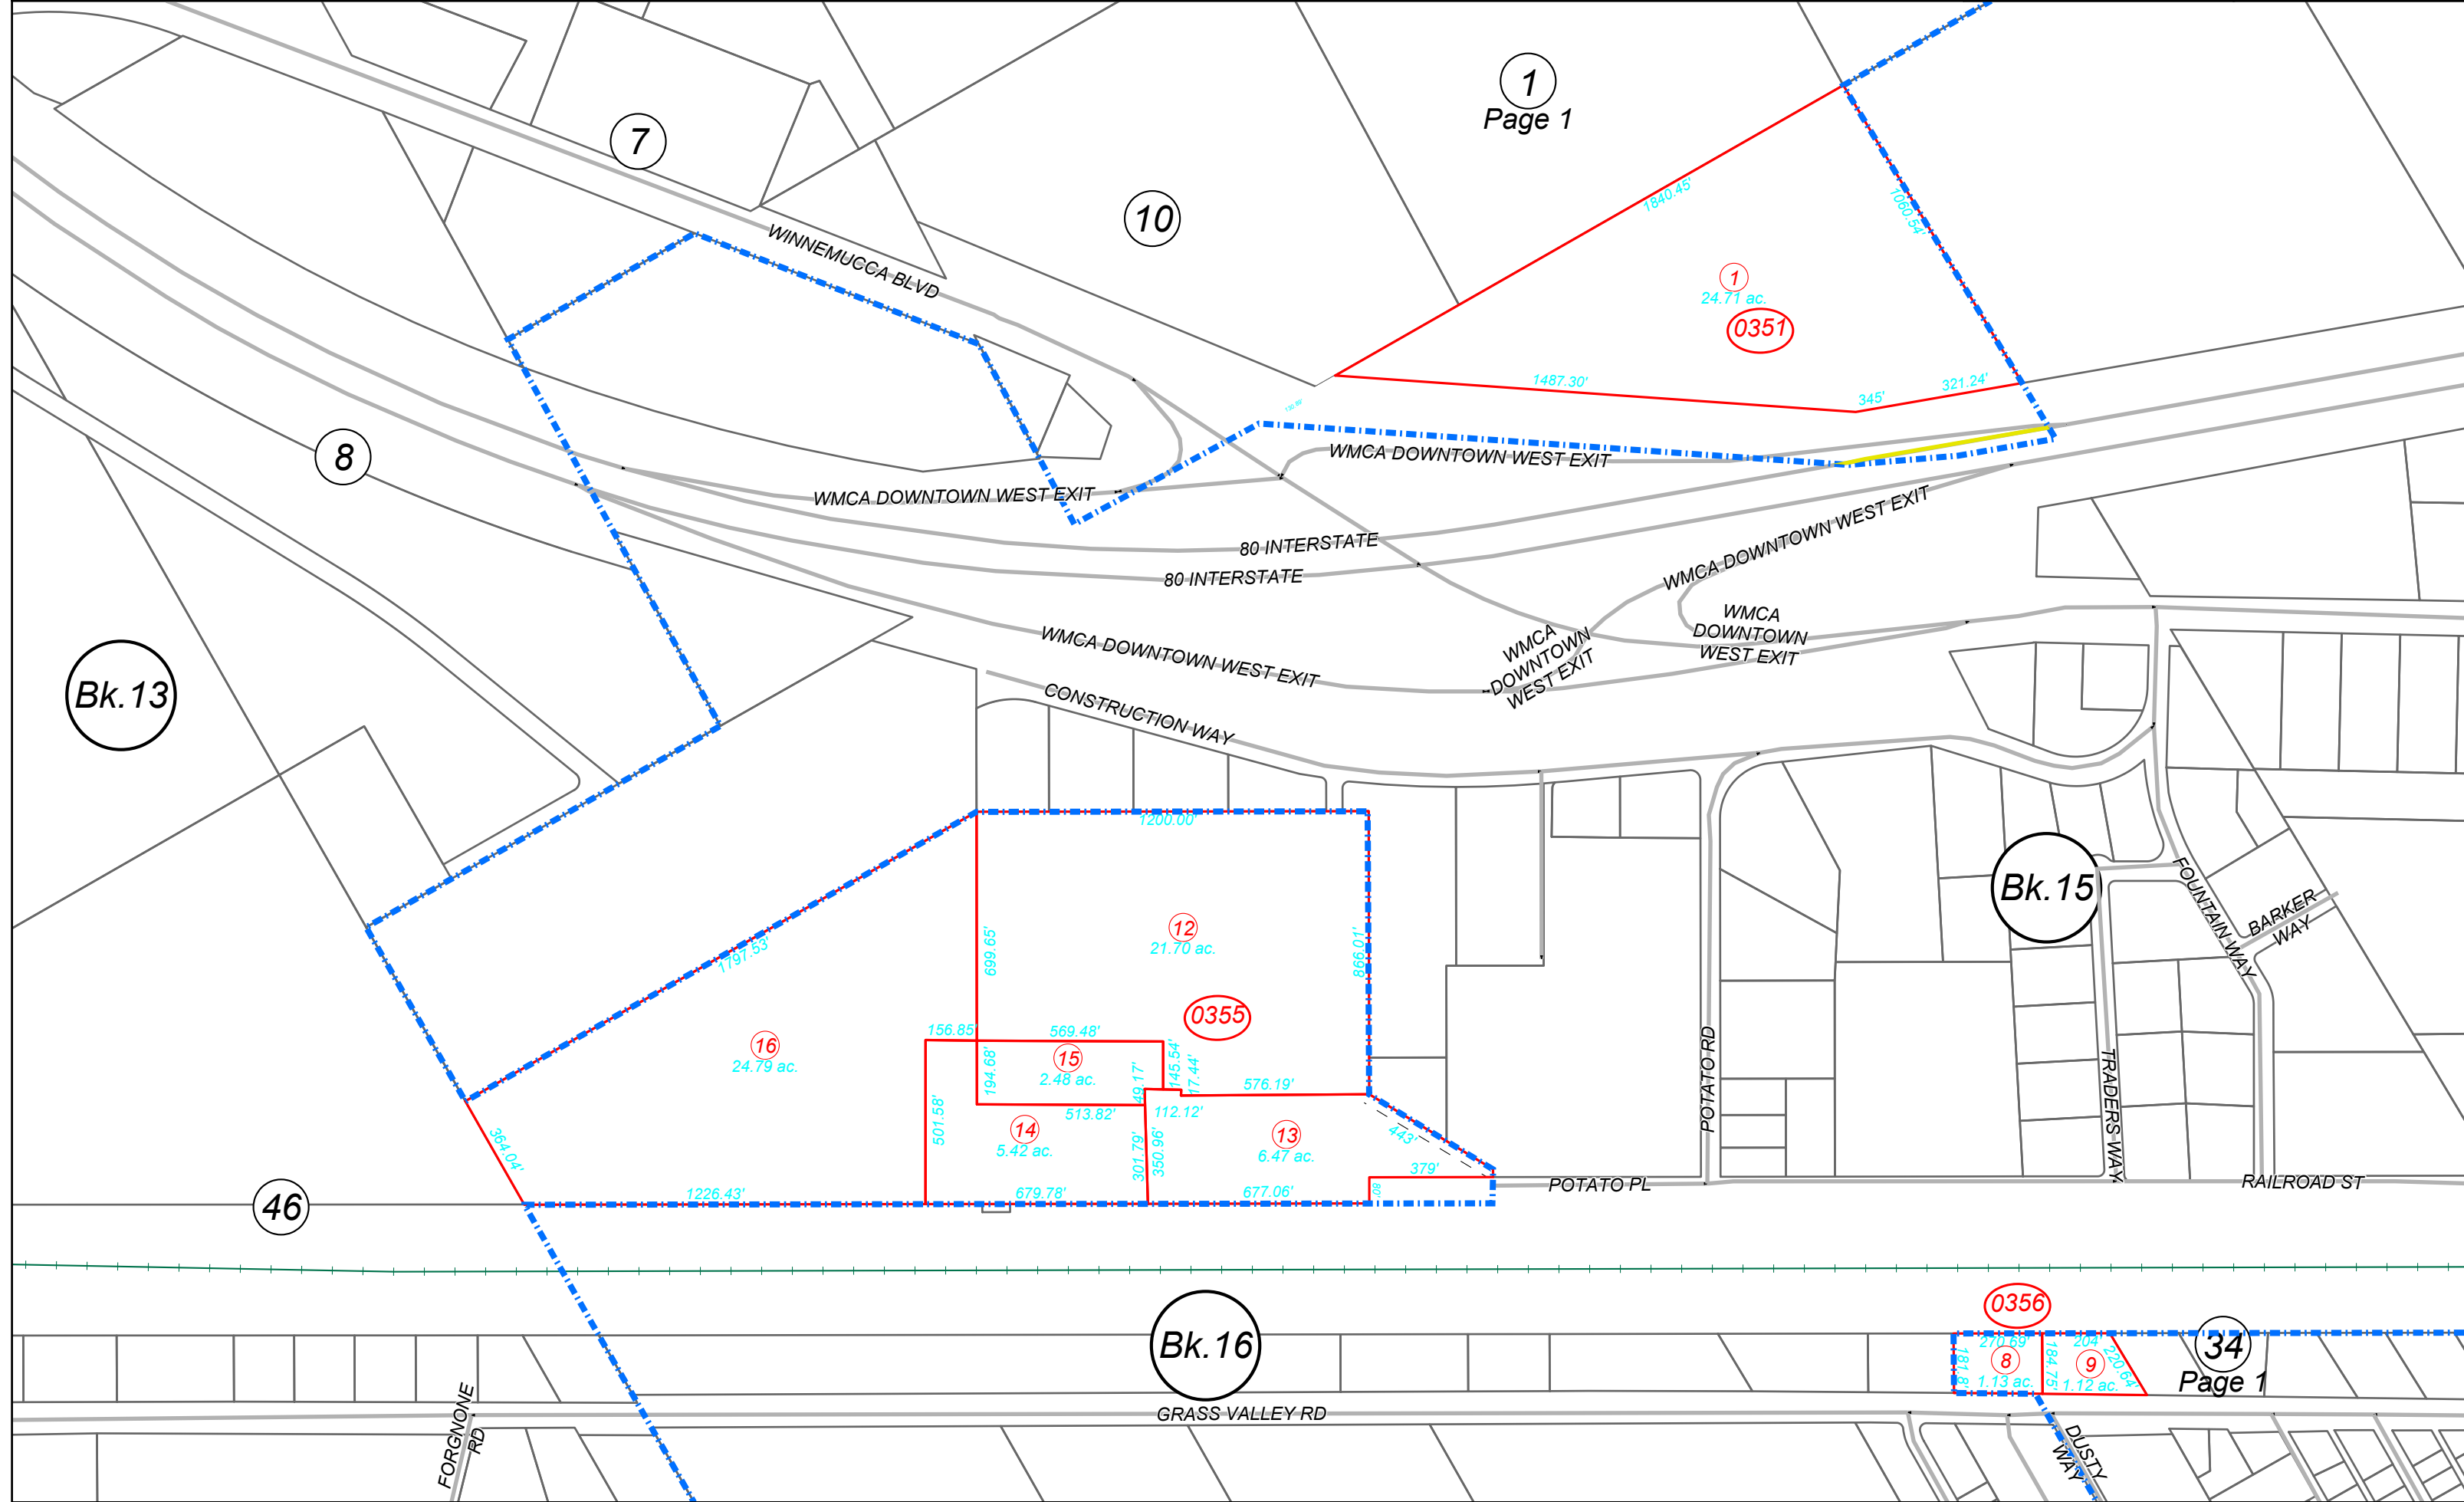

FORGONE RD

GRASS VALLEY RD

POTATO PL

POTATORD

TRADERS WAY

FOUNTAIN WAY

BARKER WAY

RAILROAD ST

DUSTY WAY