

HUMBOLDT COUNTY

N1/2 NW1/4 SEC. 14 T.35N. R.37E.

Thomas Canyon Acres


NOTE: This plat is for assessment purposes only and does not represent a survey of the lands on this plat.



Map Prepared by:
HUMBOLDT COUNTY ASSESSOR'S OFFICE
WINNEMUCCA, NEVADA 89445

13-33

1"=200'
M.D.B. & M.

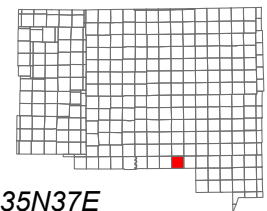

06	05	04	03	02	01
07	08	09	10	11	12
18	17	16	15	14	13
19	20	21	22	23	24
30	29	28	27	26	25
31	32	33	34	35	36



35N37E

6
Page 1


37

38

STRATUS ST

T.C.A.

T.C.A. THOMAS CANYON RD

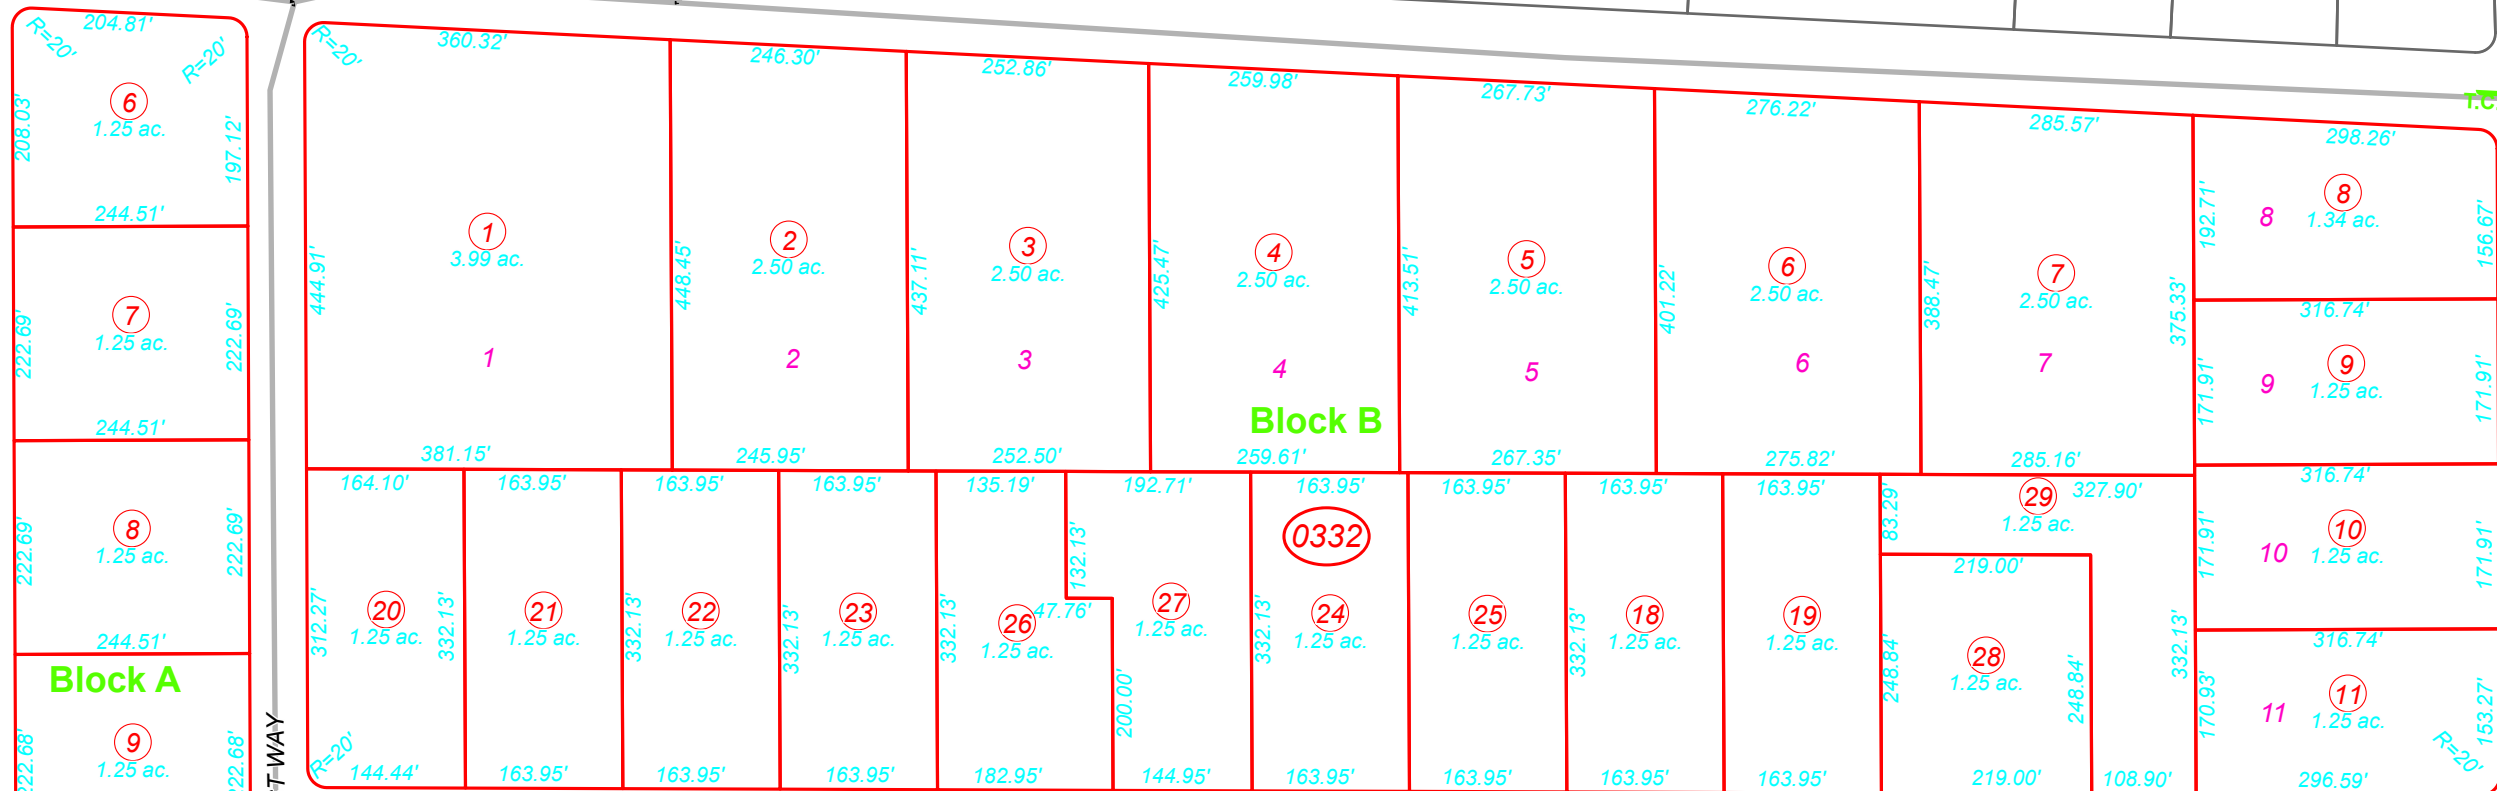

27

34

CLOUDBURST WAY

RAINBOW RD

T.C.A.

CIRRUS LN

LIGHTNING WAY

32

AURORA AVE

35