

HUMBOLDT COUNTY
S1/2 NE1/4 SEC. 13 T.35N. R.37E.


NOTE: This plat is for assessment purposes only
and does not represent a survey of the lands on this plat.



Map Prepared by:
HUMBOLDT COUNTY ASSESSOR'S OFFICE
WINNEMUCCA, NEVADA 89445

13-55

1"=200'
M.D.B. & M.

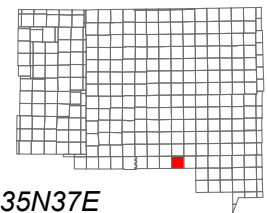

06	05	04	03	02	01
07	08	09	10	11	12
18	17	16	15	14	13
19	20	21	22	23	24
30	29	28	27	26	25
31	32	33	34	35	36



35N37E

52


54

JACKSON RD

GERMAIN DR


JOHNSON LN

JOHNSON LN

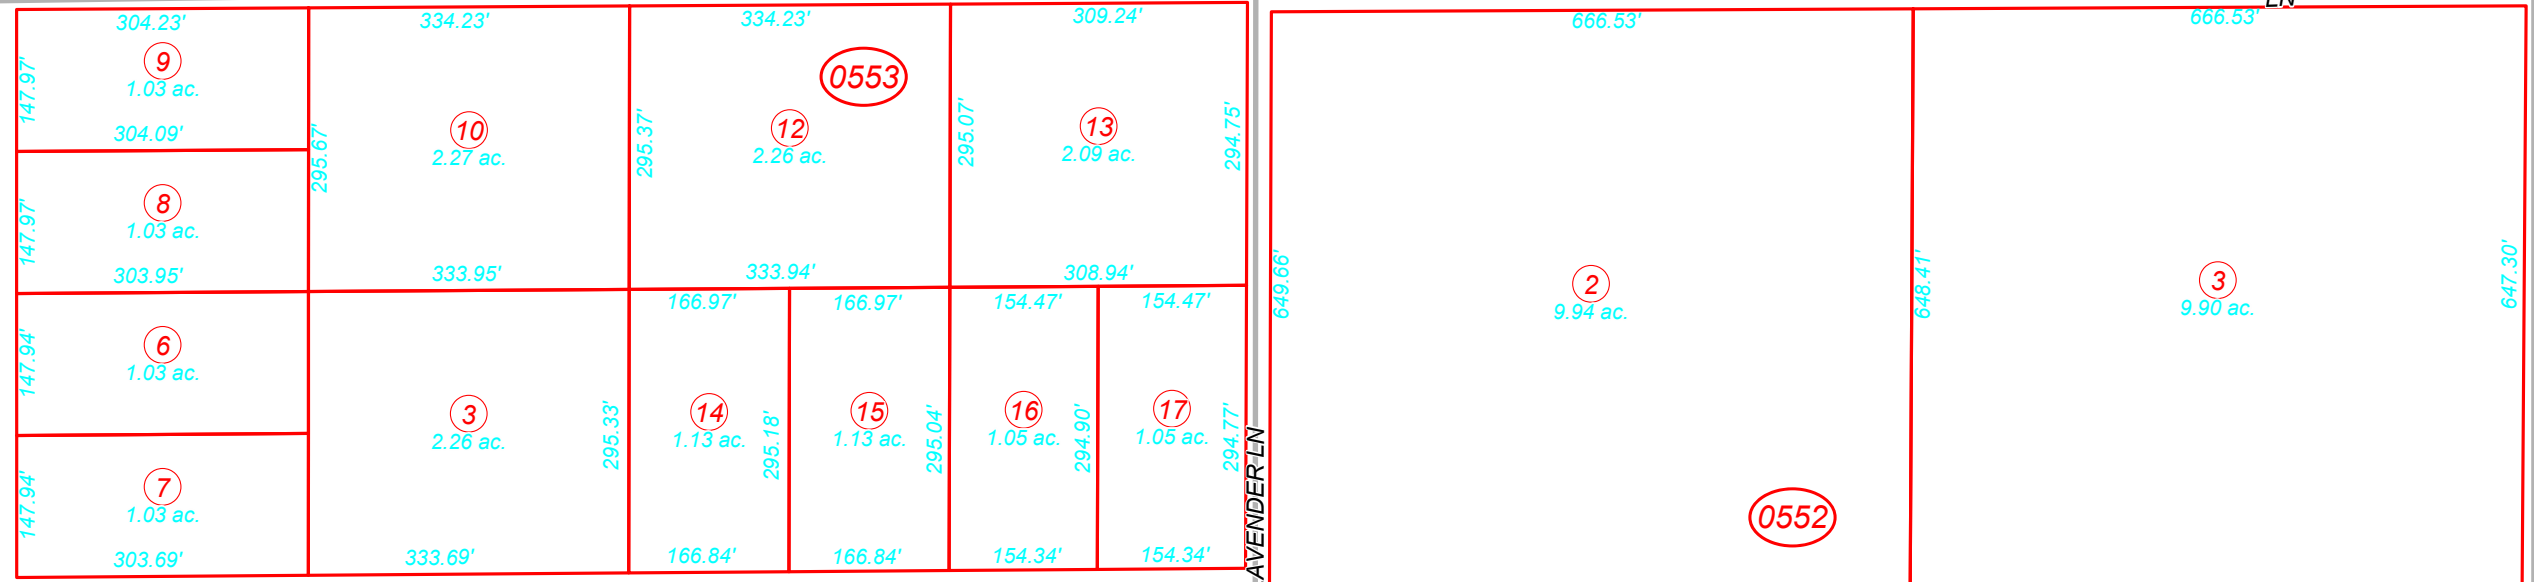

Bk. 10

53

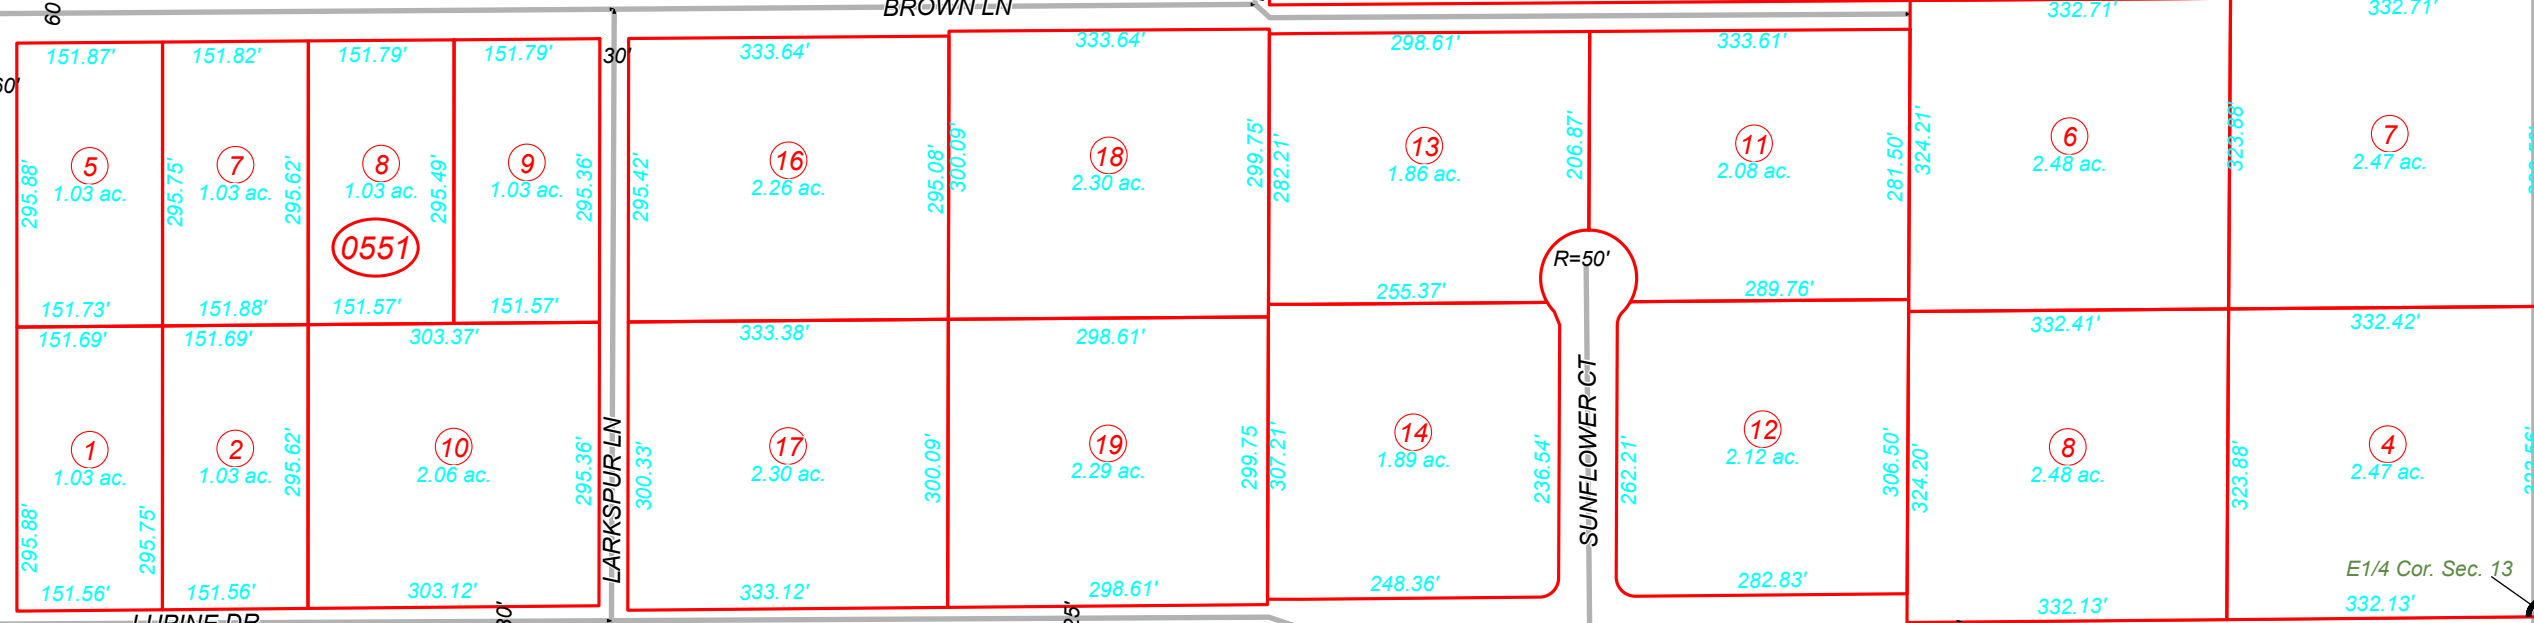

E1/4 Cor. Sec. 13
332.13'

56

58

ALLEN RD

LUPINE DR

LARKSPUR LN

SUNFLOWER CT

R=50'