

HUMBOLDT COUNTY

T.38N. R.33E.


NOTE: This plat is for assessment purposes only and does not represent a survey of the lands on this plat.



Map Prepared by:
HUMBOLDT COUNTY ASSESSOR'S OFFICE
WINNEMUCCA, NEVADA 89445

5-19


1"=4,000'
M.D.B. & M.

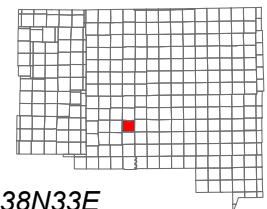

06	05	04	03	02	01
07	08	09	10	11	12
18	17	16	15	14	13
19	20	21	22	23	24
30	29	28	27	26	25
31	32	33	34	35	36



38N33E

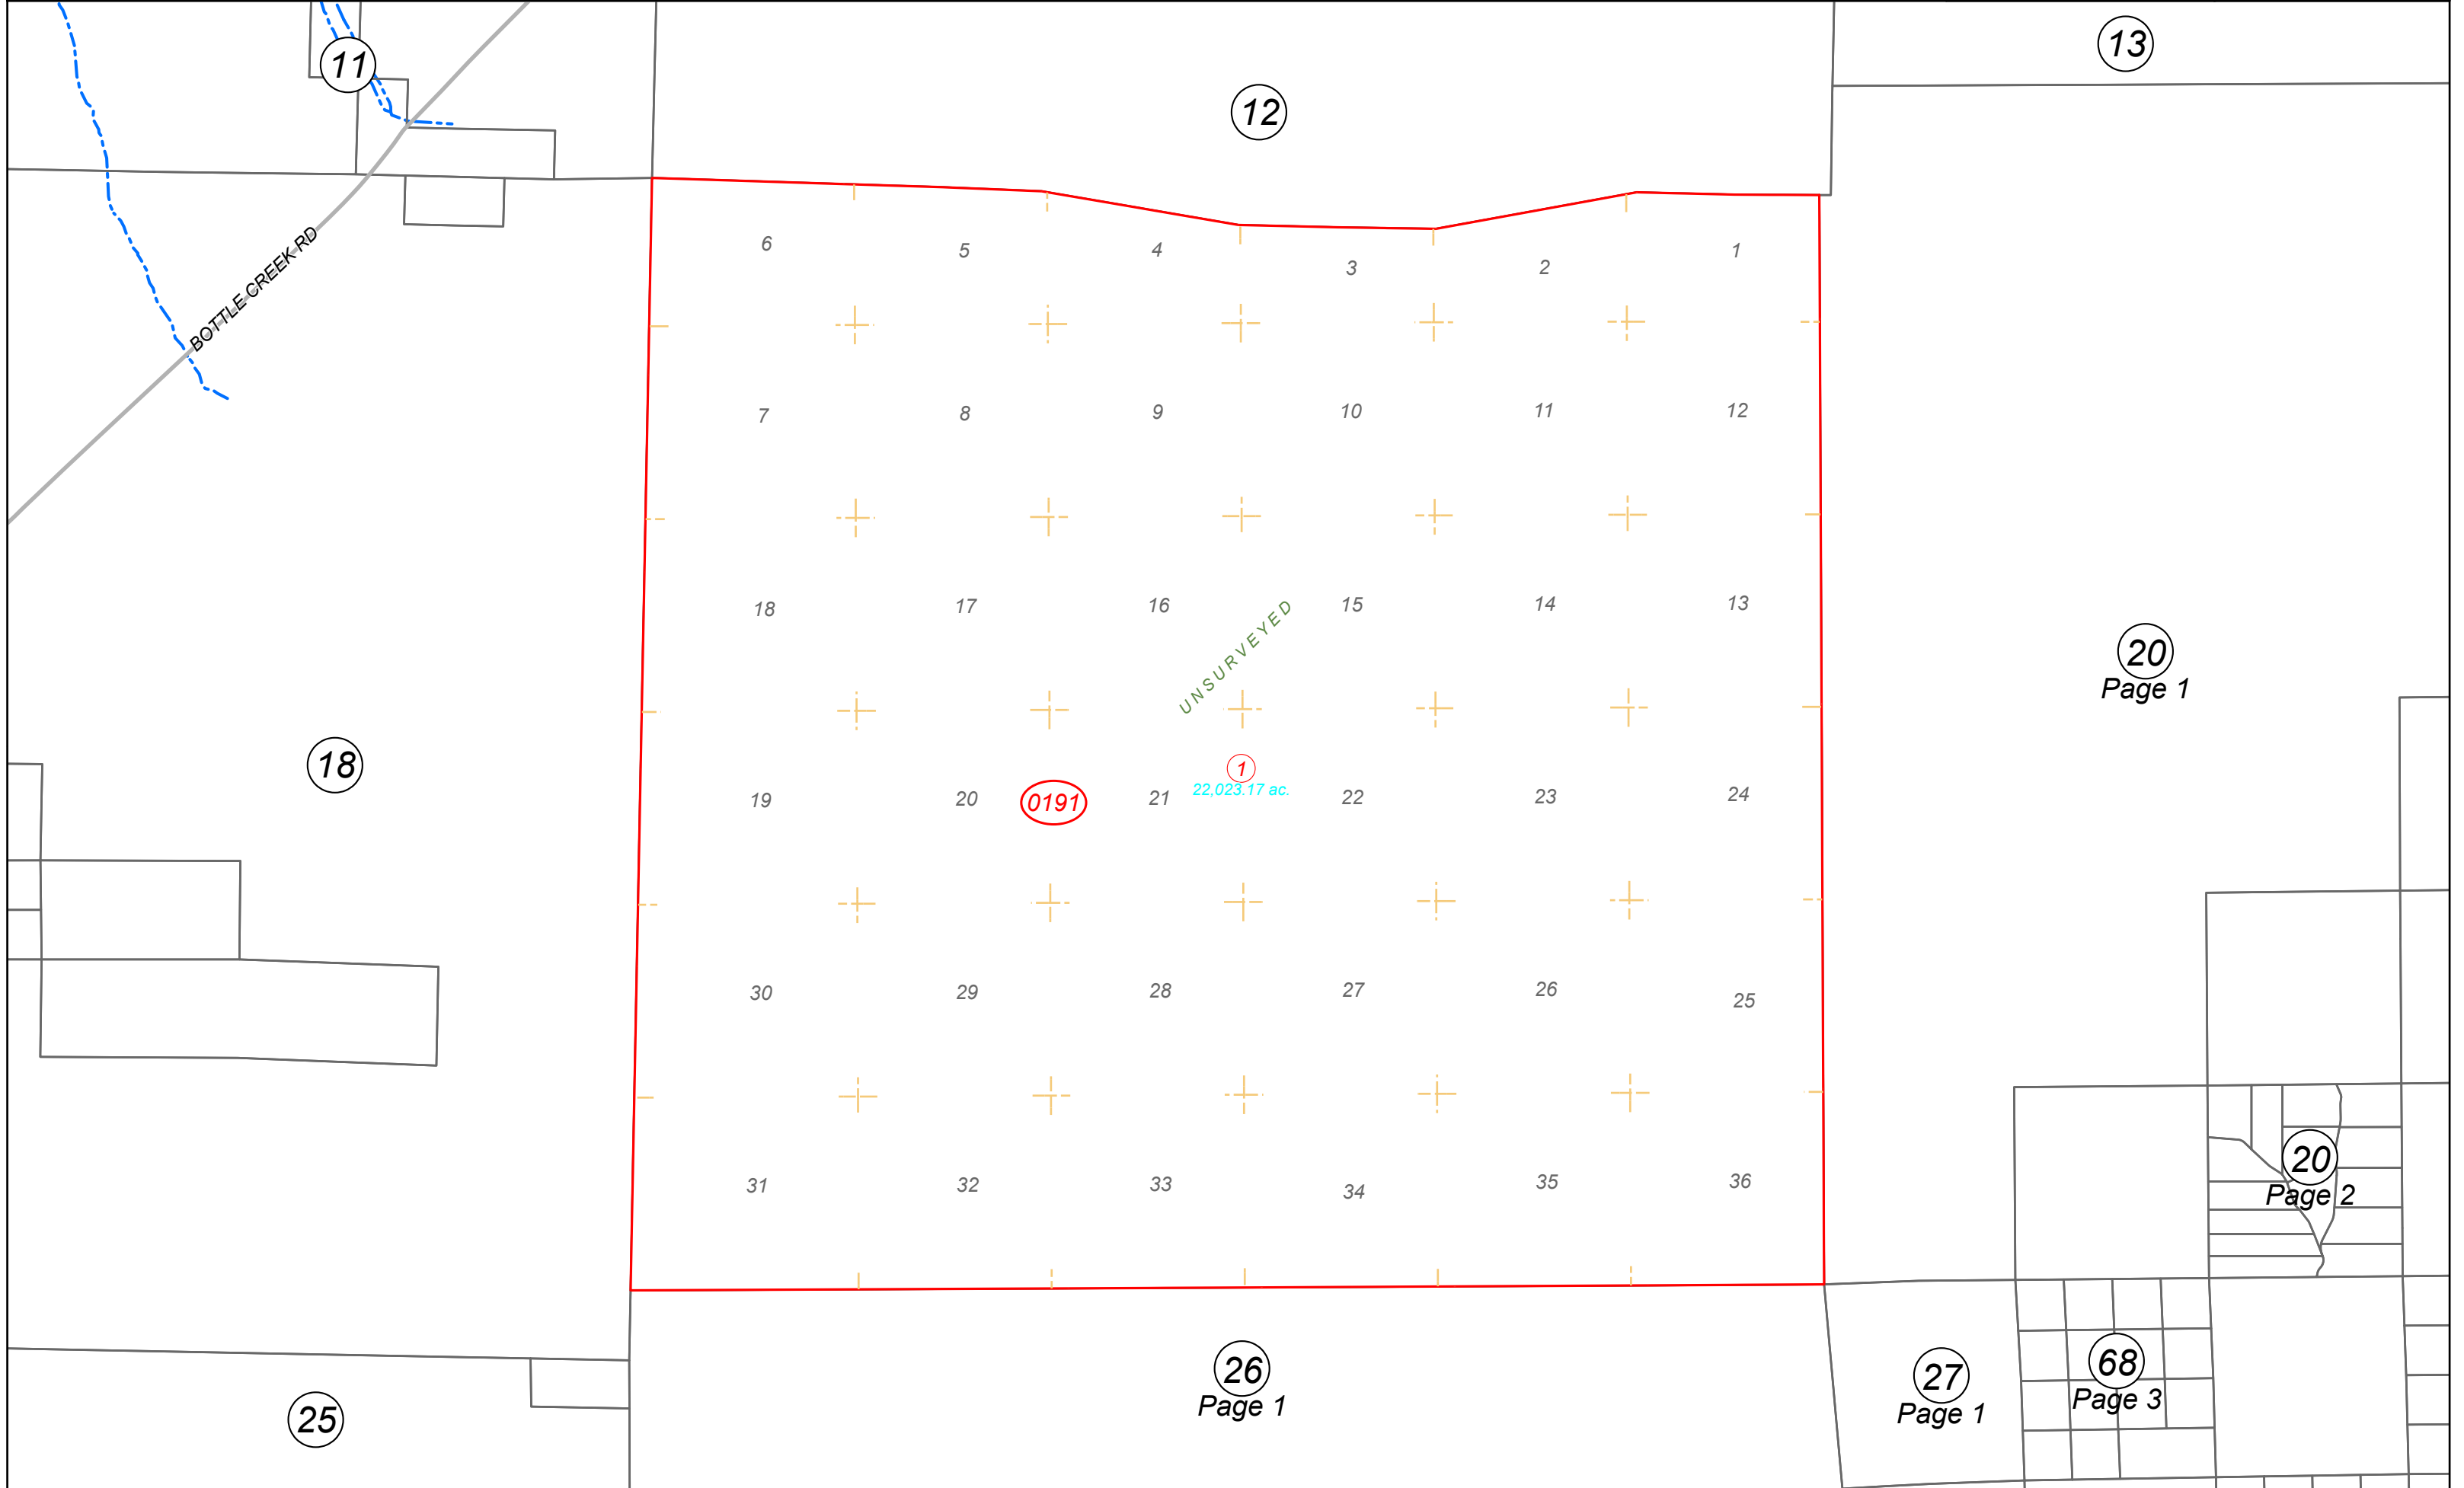

BOTTLE CREEK RD

UNSURVEYED

0191

1
22,023.17 ac.

18

26
Page 1

27
Page 1

68
Page 3

20
Page 1

20
Page 2

25

11

12

13

6 5 4 3 2 1
7 8 9 10 11 12
18 17 16 15 14 13
19 20 21 22 23 24
30 29 28 27 26 25
31 32 33 34 35 36