

HUMBOLDT COUNTY

N1/2 SEC. 25 T.36N. R.39E.


NOTE: This plat is for assessment purposes only and does not represent a survey of the lands on this plat.



Map Prepared by:  
HUMBOLDT COUNTY ASSESSOR'S OFFICE  
WINNEMUCCA, NEVADA 89445

8-66

1"=400'  
M.D.B. & M.

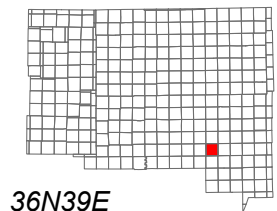

06	05	04	03	02	01
07	08	09	10	11	12
18	17	16	15	14	13
19	20	21	22	23	24
30	29	28	27	26	25
31	32	33	34	35	36




36N39E

PERCHERON RD

67

ALGONKIN DR

1

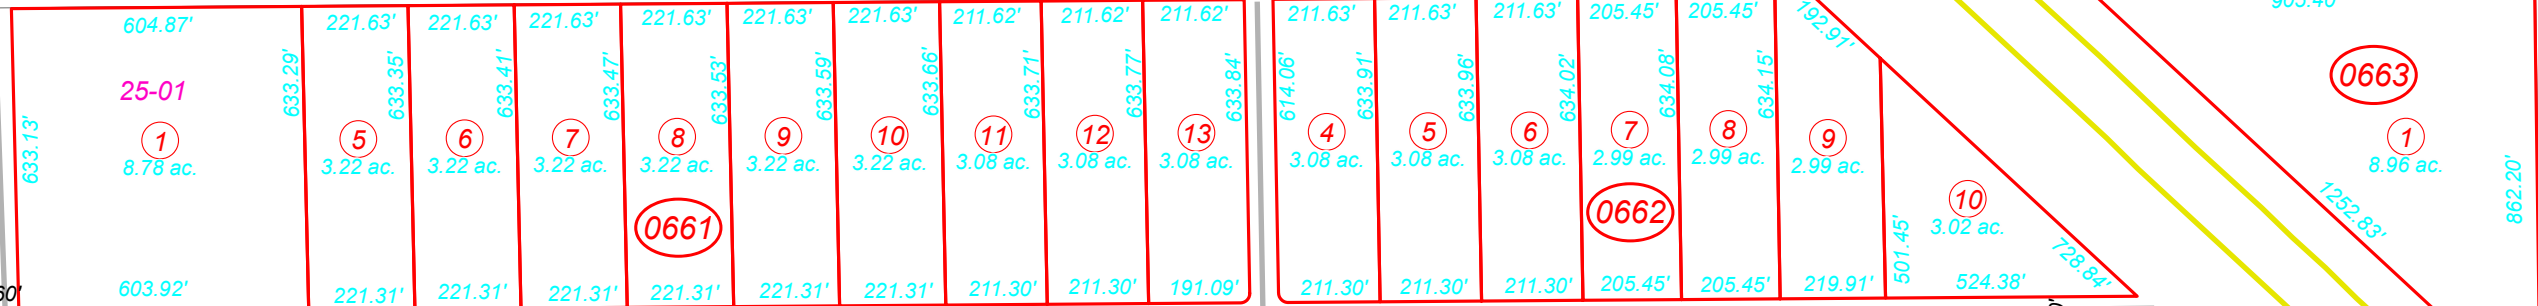



NAVAJO RD

CHEROKEE TRAIL

ZUNI DR

MOHICAN DR

3

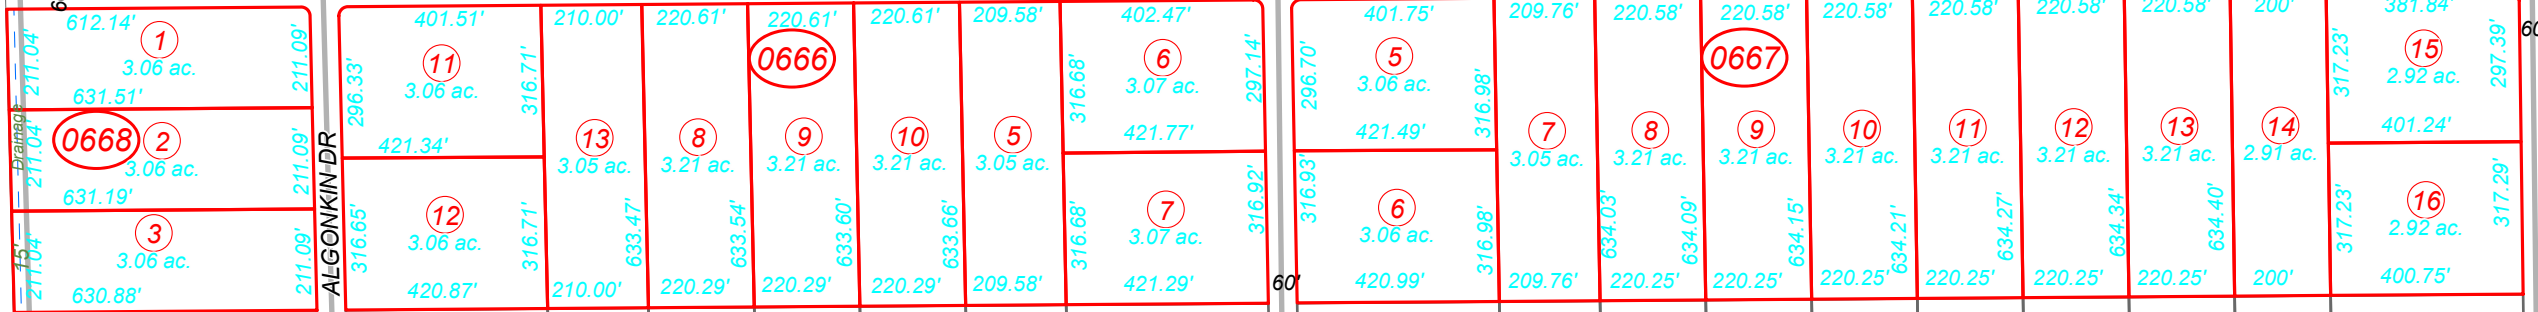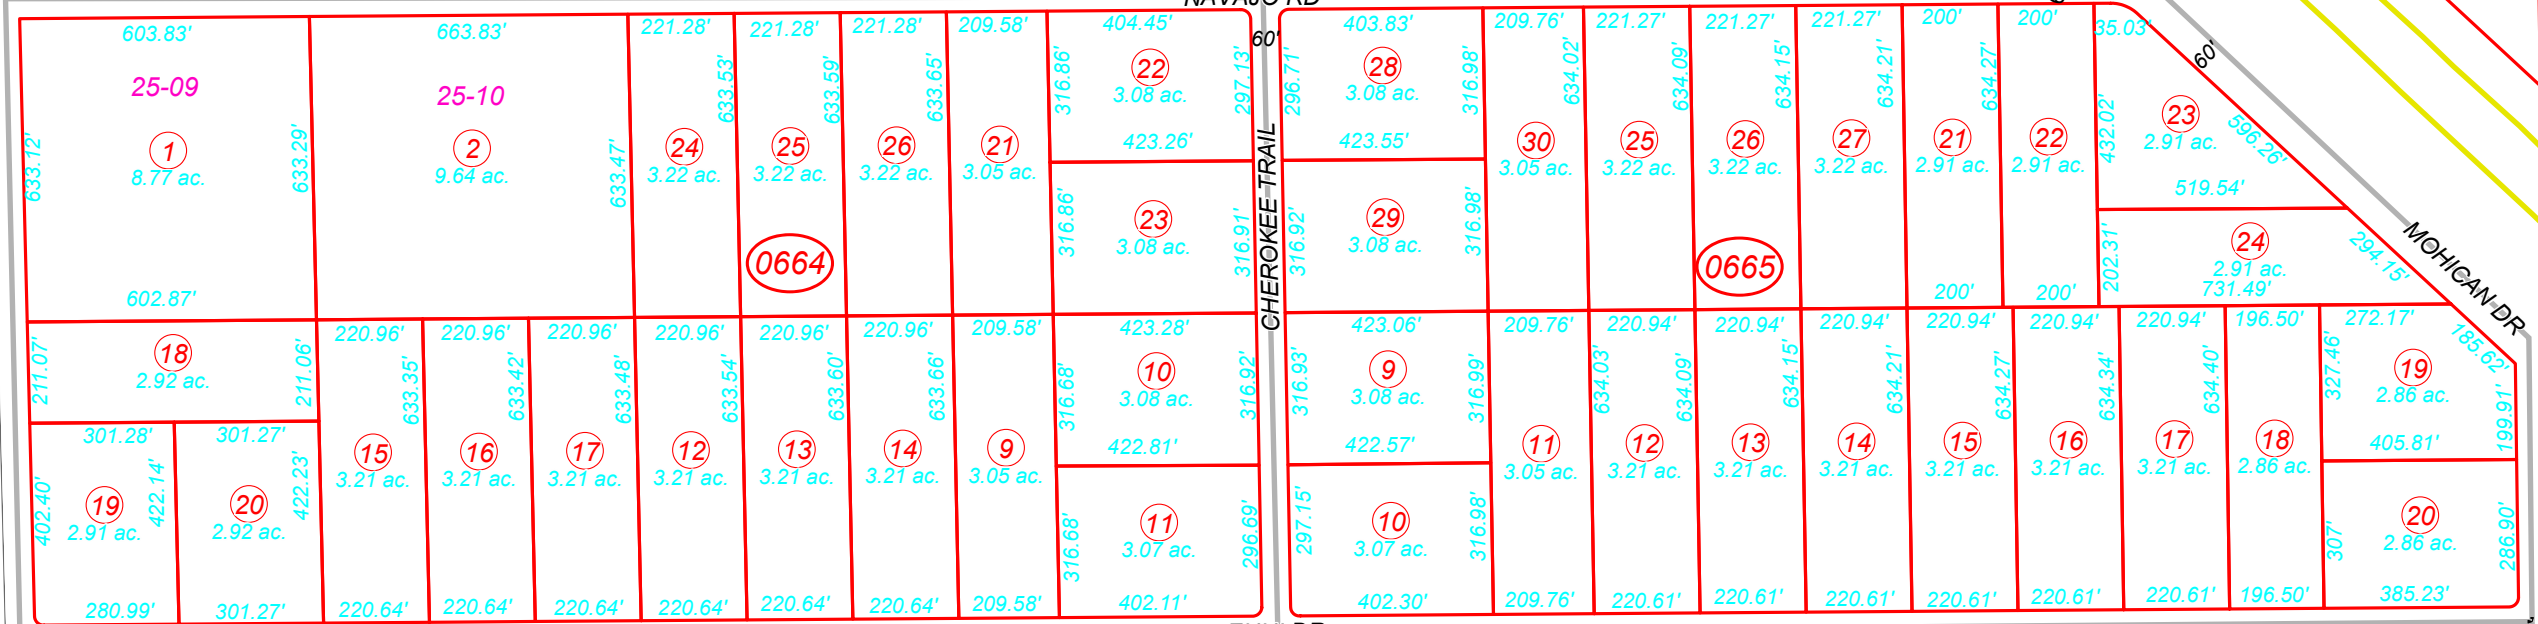

ALGONKIN DR

65

HOP I DR